



SEE PAGE 2 'AREA 1'

SEE PAGE 2 'AREA 2'

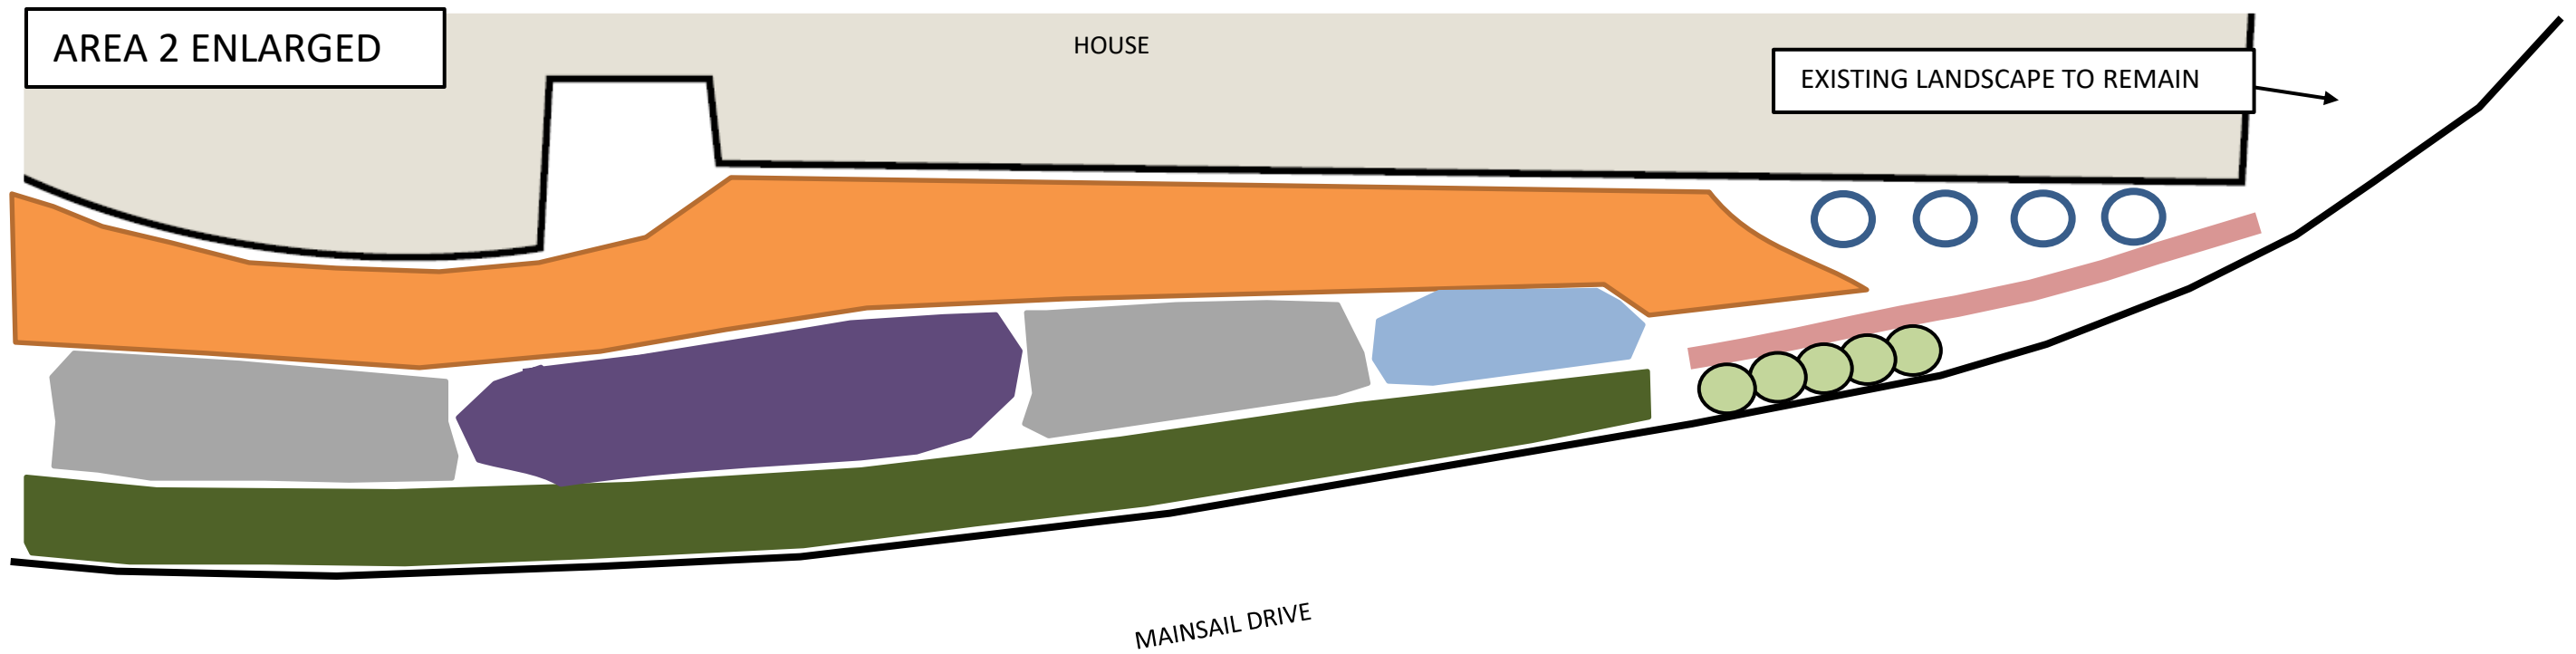

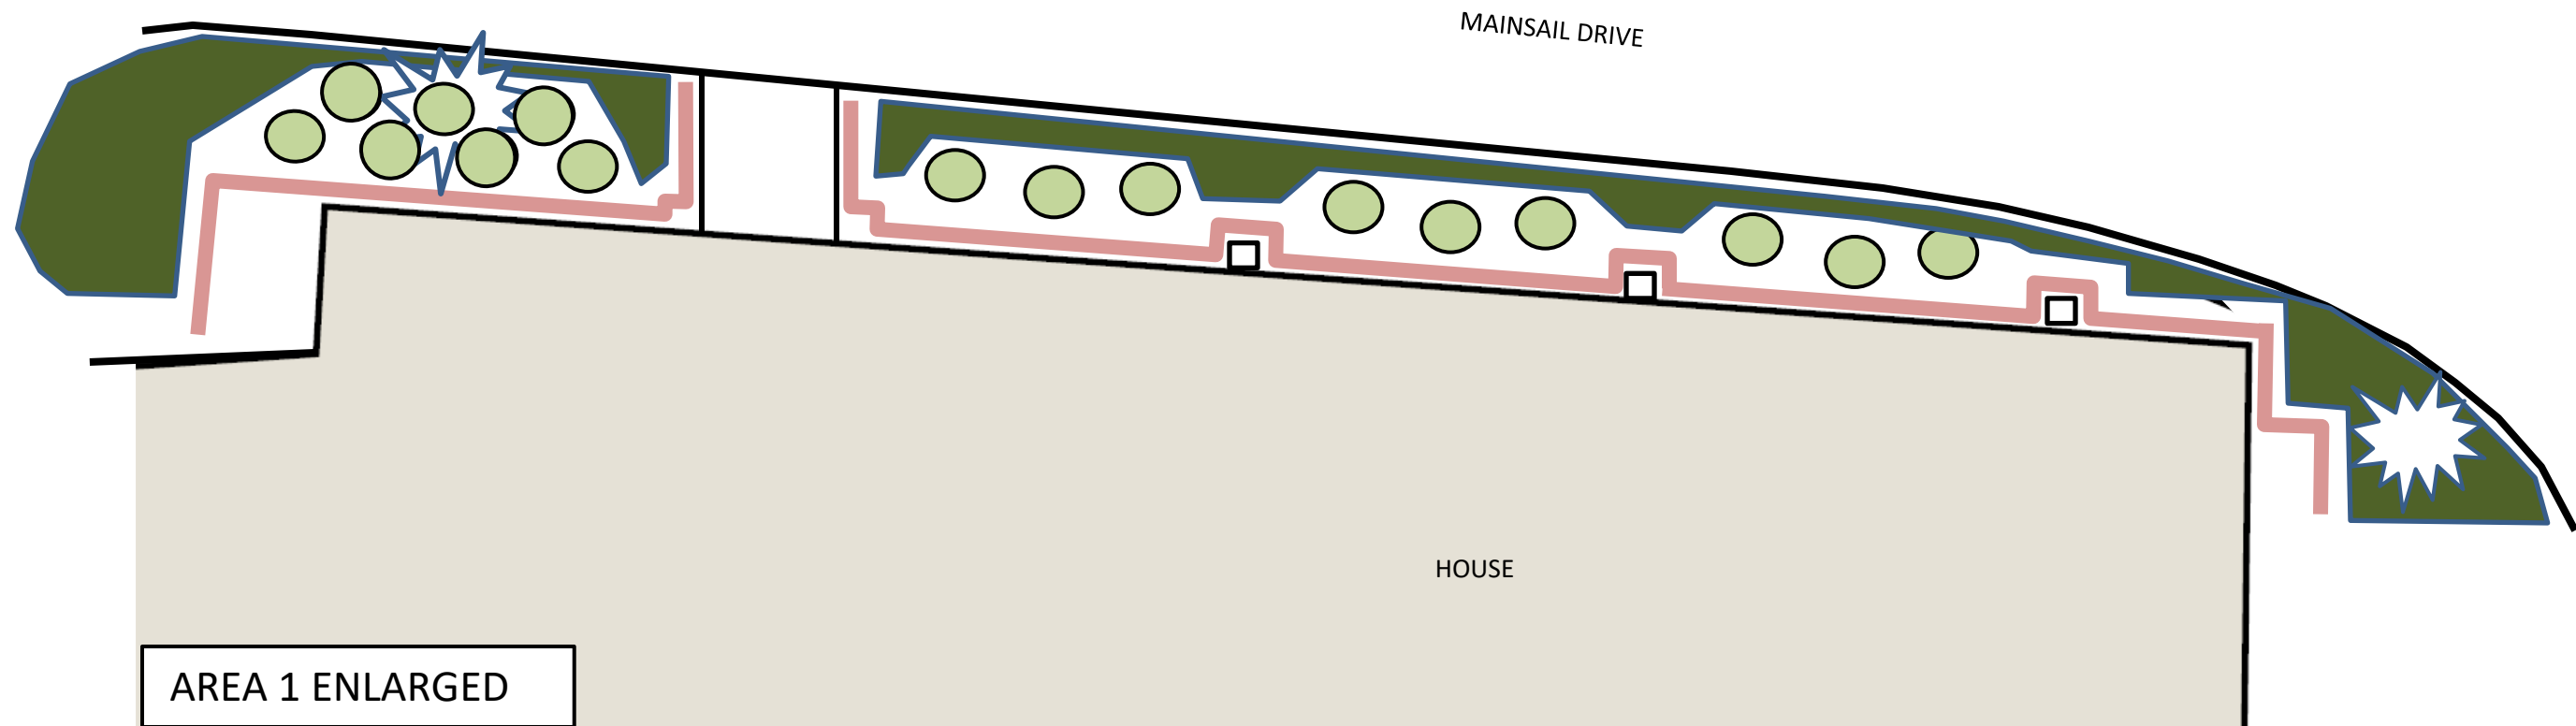

# LEGEND

\*RHAPHIOLEPIS UMBELATTA 

\*PITTOSPORUM 'CREAM DE MINT' 

\*NATAL PLUM 'GREEN CARPET' 

\*PLUMBAGO 

\*PURPLE FOUNTAIN GRASS 

\*WESTRINGIA FRUITICOSA 

AUSTRALIAN WILLOW TREE 

\*CAPE HONEYSUCKLE 

\*LEUCADENDRON WILSON'S WONDER 

'SAN DIEGO RED' BOUGAINVILLEA 

\*SALVIA LEUCANTHA 

\*LION TAIL (LEONOTIS) 

\*Indicates plant species have been used in recent renovation areas

